## Addendum No. 4

to the

## **Bid Documents**

(plans/drawings/project manual)

for the

## CITY CENTER IN CLARKSTON STREETSCAPE PROJECT PI#0007613


**Date of Addendum Issuance**: July 27<sup>th</sup>, 2017


Please refer to the following Question received on July 27<sup>th</sup> and the follow-up Answer:

Question: The ornamental fence in the "summary of quantities" is called out as 6' high. The detail on sheet 29-019 calls it out as 48" height. Please Confirm"

Answer: The ornamental fence should be 6' high. Please refer to the corrected plan sheet #29-019 as attached

4: 32: 09 F /27/2017 \Clarkston Streetscape\dwg\0007613\_29-004.dwg christopher.jung

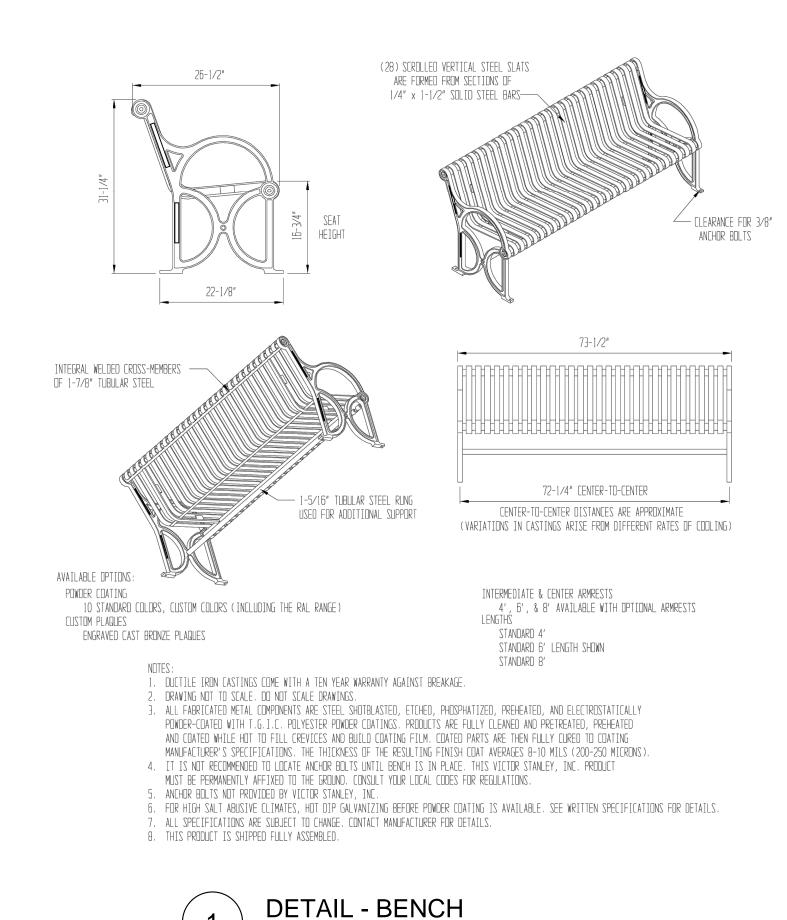

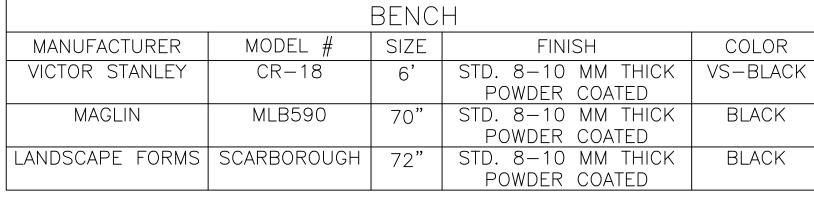


SCALE: N.T.S.

\*OR DEPARTMENT APPROVED EQUAL

## GENERAL NOTES:


- 1. ALL BENCHES AND TRASH RECEPTACLES TO BE ANCHORED INTO CONCRETE WITH AT LEAST 3" LONG, HOT-DIPPED GALVANIZED ANCHOR BOLTS. ANCHOR BOLTS AND INCIDENTALS TO BE INCLUDED IN BENCH UNIT PRICE.
- 2. ALL BENCHES, TRASH RECEPTACLES, AND ORNAMENTAL FENCING TO BE APPROVED BY THE CITY BEFORE PURCHASE AND INSTALLATION.

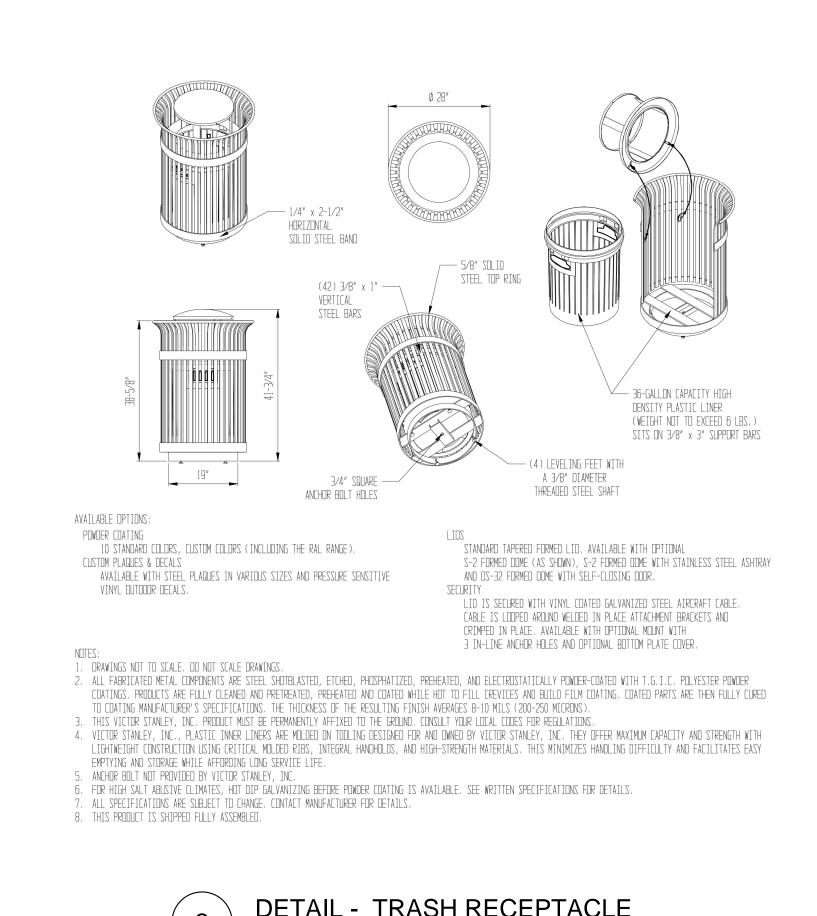

<b>つ</b> L		ITOLL
2	SCALE: N.T.S.	

TRASH RECEPTACLE					
MANUFACTURER	MODEL #	SIZE	FINISH	COLOR	
VICTOR STANLEY	S-42	36	STD. 8-10 MM THICK	VS-BLACK	
		GALLON	POWDER COATED		
MAGLIN	MLWR200	32	STD. 8-10 MM THICK	BLACK	
		GALLON	POWDER COATED		
LANDSCAPE FORMS	SCARBOROUGH	30	STD. 8-10 MM THICK	BLACK	
		GALLON	POWDER COATED		

\*OR DEPARTMENT APPROVED EQUAL

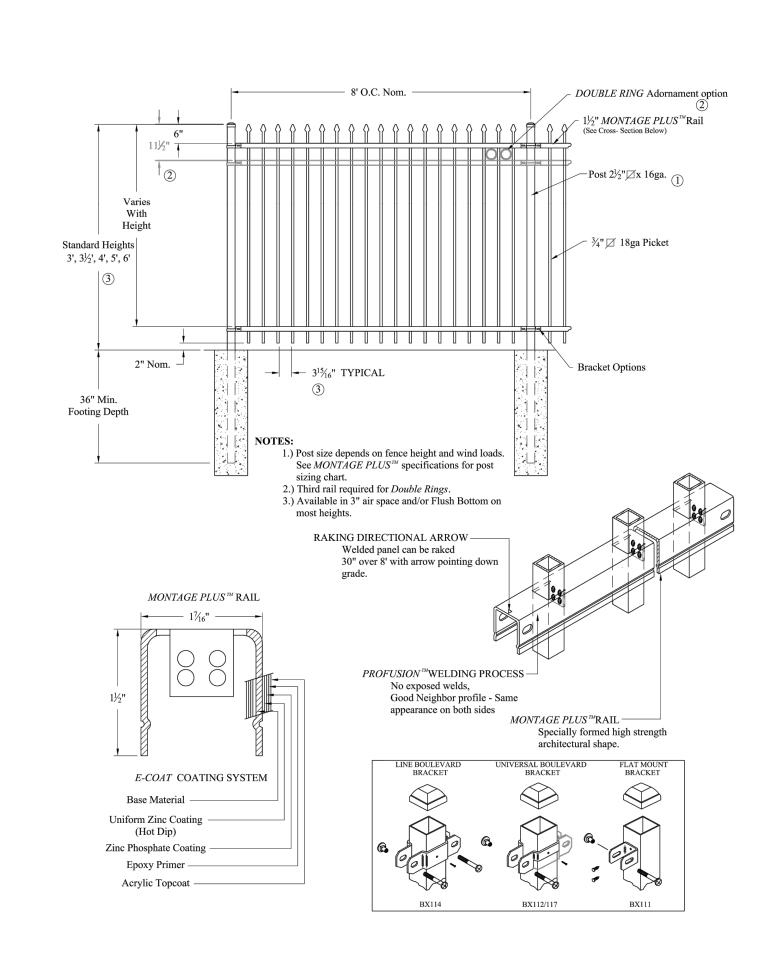



DECORATIVE FENCE						
MANUFACTURER	MODEL #	SIZE	FINISH	COLOR		
AMERISTAR	MONTAGE PLUS	72"	E-COAT™ PROTECTIVE	BLACK		
	CLASSIC		FINISH			
integrity	BELLA VISTA	72"	THE LifeCoat™	BLACK		
	PREMIER		POWDER COATING			
JERITH	BUCKINGHAM	72"	FencCoat® POWDER	BACK		
			COATING			

\*OR DEPARTMENT APPROVED EQUAL



amec foster wheeler

CITY OF

CLARKSTON

1055 ROWLAND STREET CLARKSTON, GA. 30021

TEL: (404) 296-6489

**AMEC** FOSTER WHEELER 1075 BIG SHANTY ROAD NW SUITE 100 KENNESAW, GEORGIA 30144 TEL: (770) 421-3400

REVISION DATES		LVVID	SCADING		1 A N	ID DETAILS	
07/27/17			LAND	SCAPING	FLAIN		ID DETAILS
			CHECKED:	G. BOWMAN	DATE:	_	DRAWING No.
					DATE:	_	DITAWING NO.
			CORRECTED:	C. JUNG	DATE:	_	29-019
			VERIFIED:	G. BOWMAN	DATE:	_	